


WATERVILLE

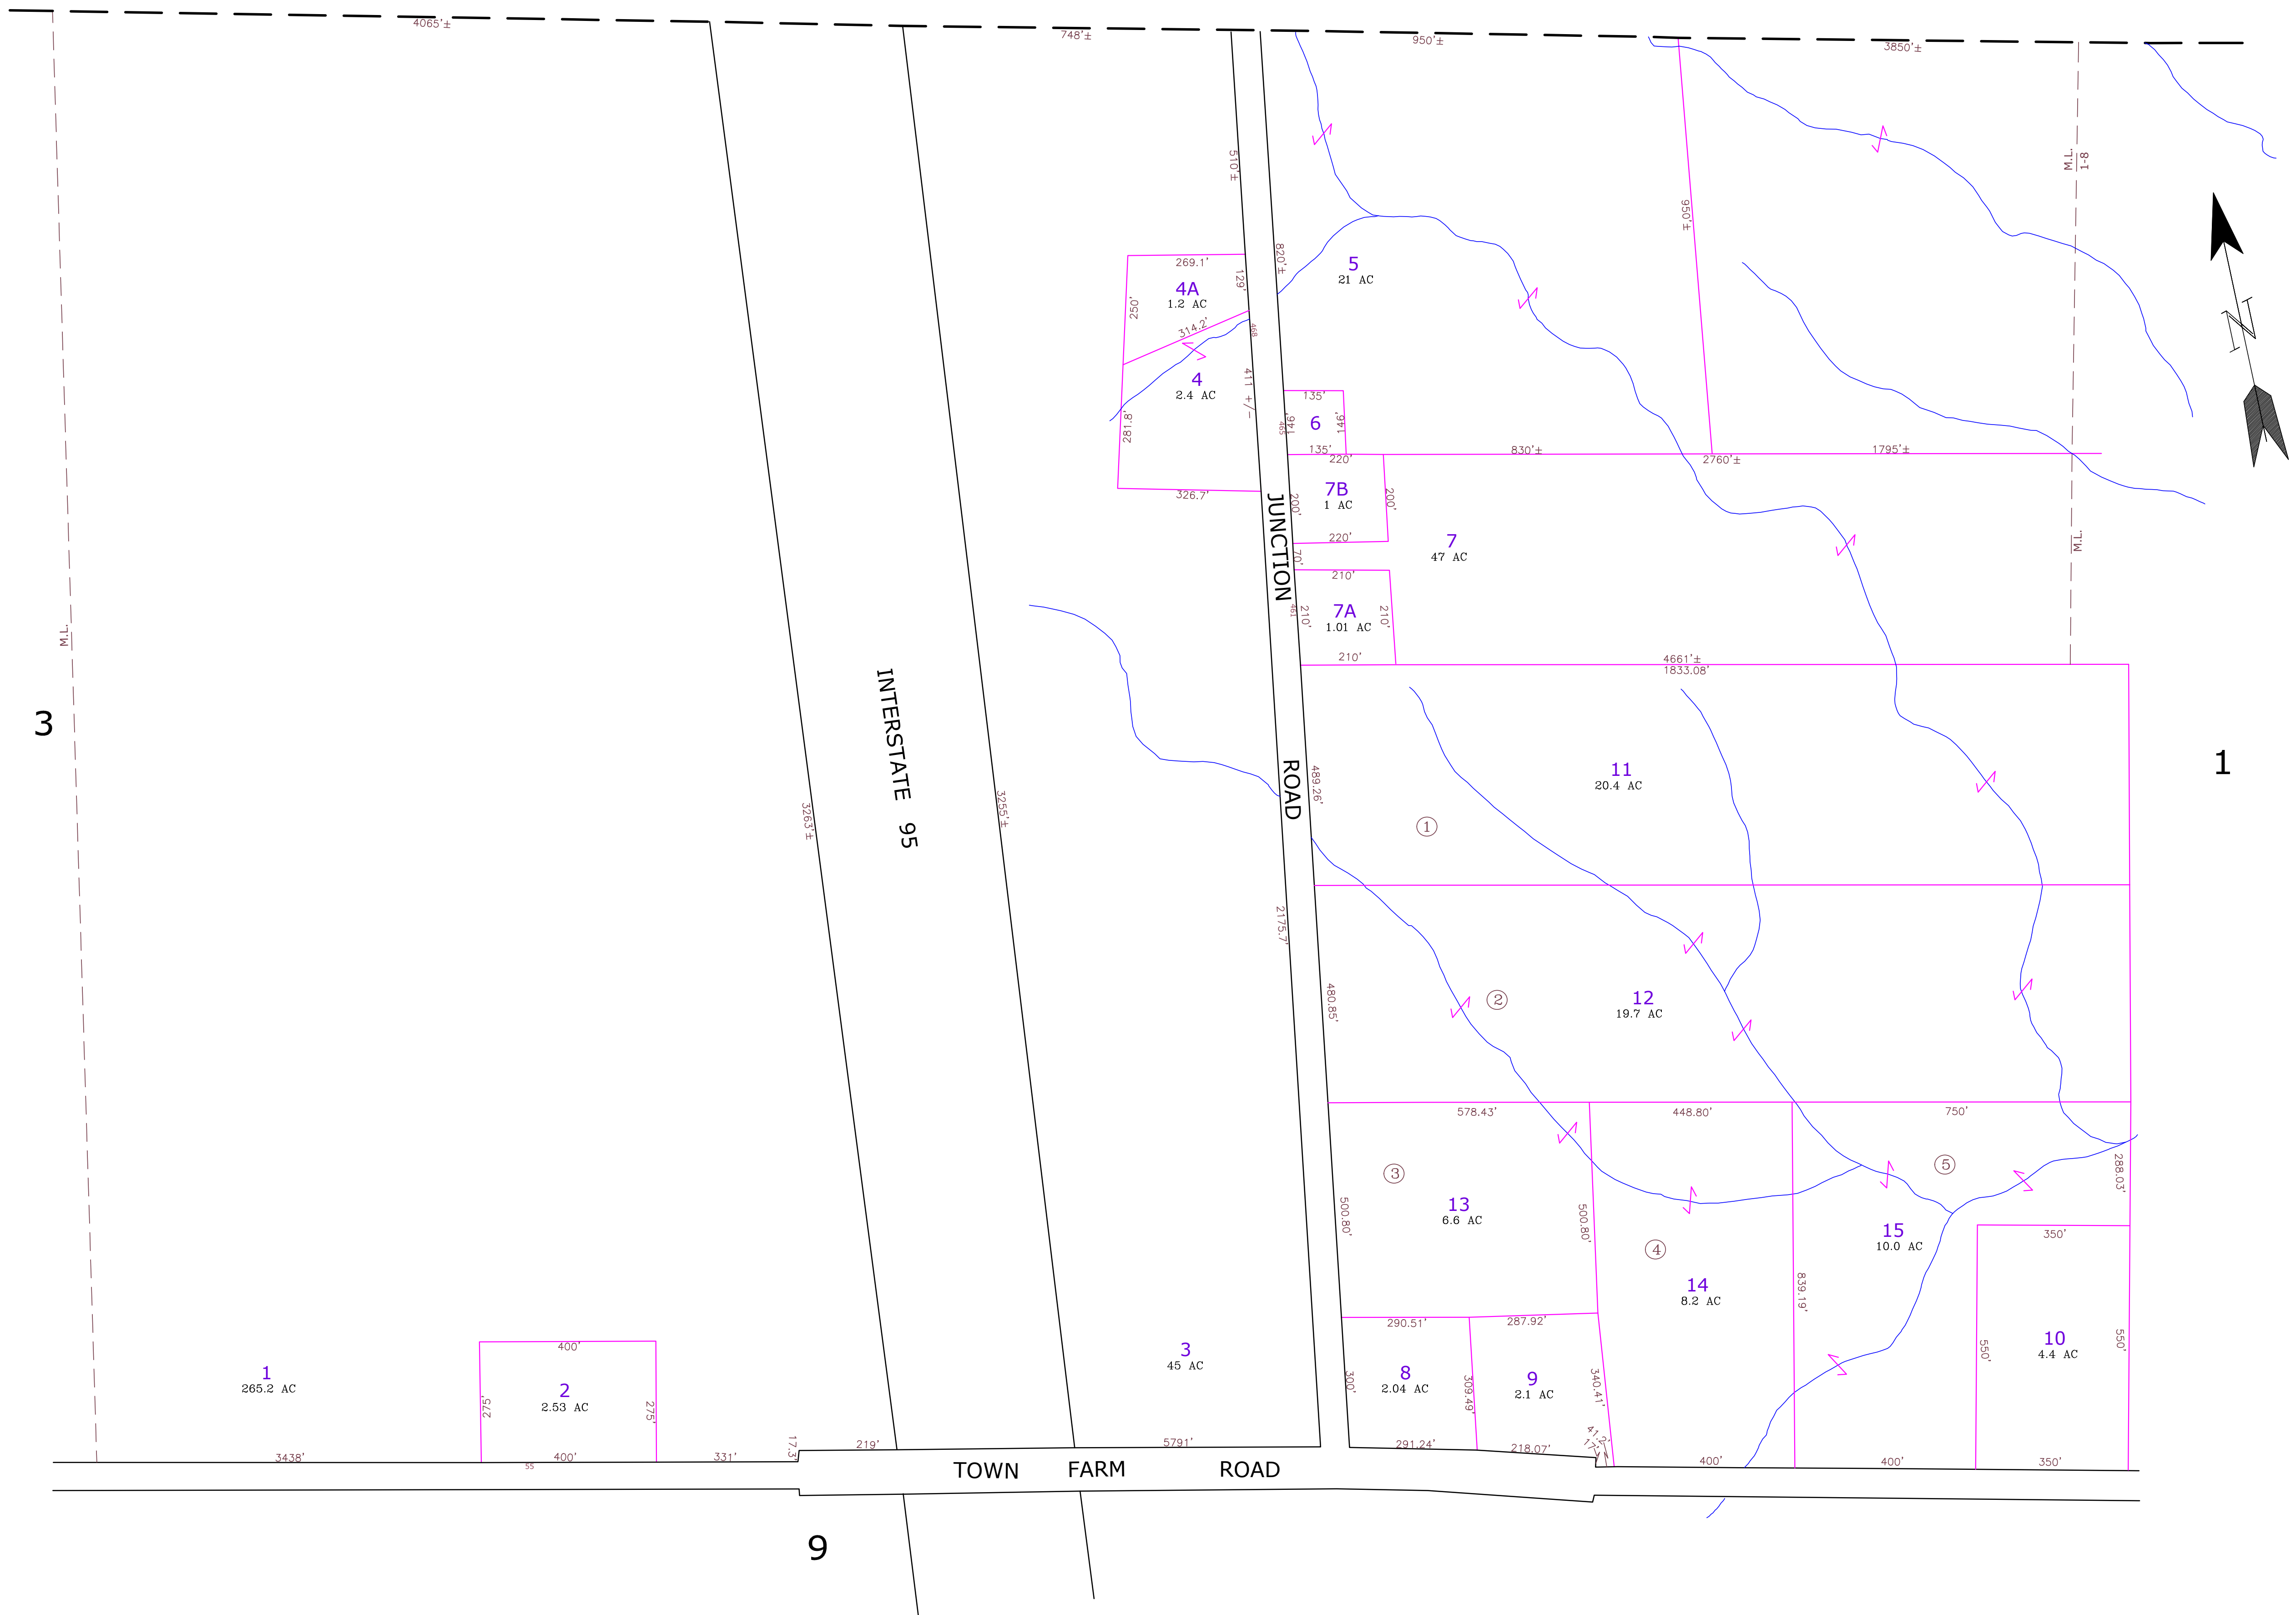

FOR ASSESSMENT PURPOSES ONLY  
NOT FOR PROPERTY CONVEYANCES

PREPARED BY PHOTOGAMMETRIC METHODS BY  
JOHN E. O'DONNELL & ASSOCIATES  
AUBURN, MAINE  
1988

**LEGEND**  
 ADJACENT SHEET NO. 12  
 COMMON OWNERSHIP OR ↙  
 DEVELOPMENT LOT # (C)  
 SCALED DIMENSION ±

PROPERTY MAP  
**SIDNEY**  
MAINE

REVISED TO APRIL 1, 2022  
JOHN E. O'DONNELL & ASSOCIATES  
NEW GLOUCESTER, MAINE

SCALE IN FEET  
0 200 400